

NOTE:
 HIGHLIGHTED BUILDINGS
 HAVE AED LOCATED IN
 THEM.

- WH: SHEET 02
- SHC: SHEET 03
- I&I: SHEET 04
- LSU: SHEET 05, 06 & 07
- PHASE III: SHEET 08
- GYM: SHEET 09
- PP: SHEET 10
- LIB SHEET 11
- UT: SHEET 12
- NSM: SHEET 13

FACILITIES PLANNING
 & CONSTRUCTION MANAGEMENT
 1000 E. VICTORIA ST
 CARSON, CA, 90747
 TEL: 310-243-3055
 FAX: 310-243-3869

PROJECT:

**AED
 LOCATIONS**

LOCATION:
 CAMPUS WIDE

DRAWN BY:
 J. LUGO

APPROVED
 BY:

DATE:
 06/2024

SCALE:
 NOT TO SCALE

REVISION #/DATE:

SHEET TITLE

01

PROJECT:

AED LOCATIONS

LOCATION:

WELCH HALL

DRAWN BY:
J. LUGO

APPROVED
BY:

DATE:
06/2024

SCALE:
NOT TO SCALE

REVISION #/DATE:

—
—
—
—
—
—
—
—
—
—

SHEET TITLE

02



LEGEND:

 AED LOCATION

 BLDG ENTRANCE

FACILITIES PLANNING
& CONSTRUCTION MANAGEMENT
1000 E. VICTORIA ST
CARSON, CA, 90747
TEL: 310-243-3055
FAX: 310-243-3869

PROJECT:

**AED
LOCATIONS**

LOCATION:

**STUDENT
HEALTH
CENTER**

DRAWN BY:
N. DOTTI

APPROVED
BY:

DATE:
08/2021


SCALE:
NOT TO SCALE

REVISION #/DATE:

—
—
—
—
—
—
—
—
—
—

SHEET TITLE

03

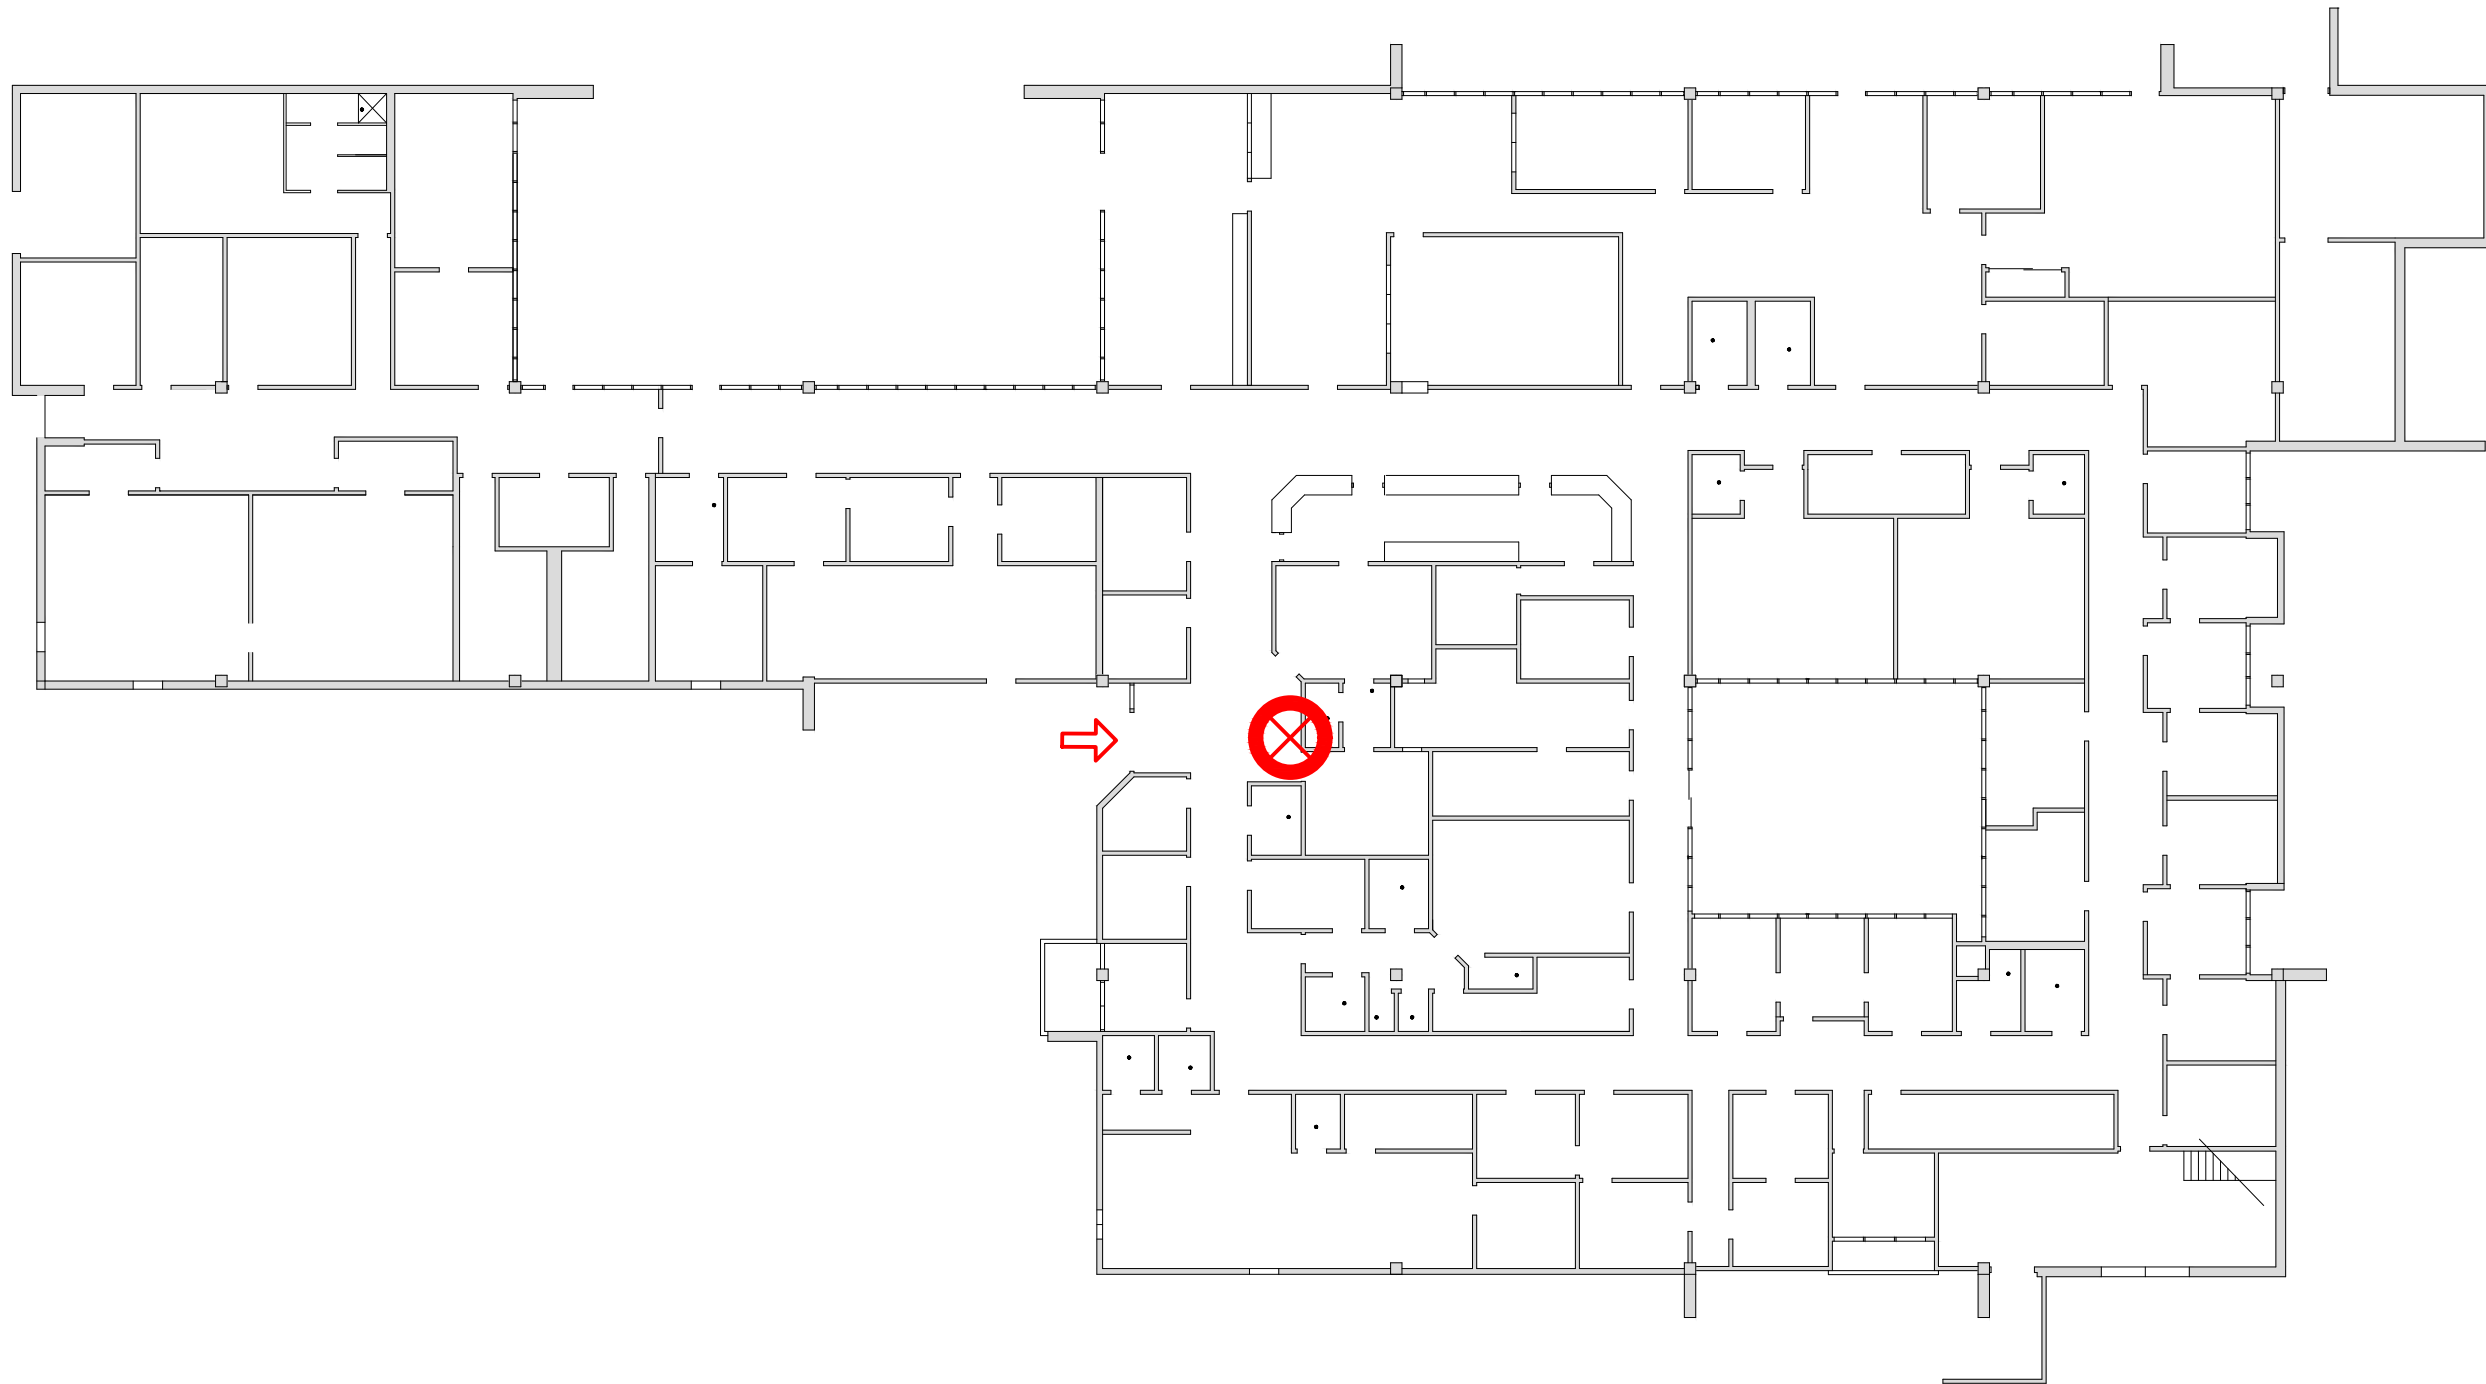

LEGEND:

 AED LOCATION

 BLDG ENTRANCE

FACILITIES PLANNING
& CONSTRUCTION MANAGEMENT
1000 E. VICTORIA ST
CARSON, CA, 90747
TEL: 310-243-3055
FAX: 310-243-3869

PROJECT:

**AED
LOCATIONS**

LOCATION:

**INNOVATION
AND
INSTRUCTION**

DRAWN BY:
N. DOTTI

APPROVED
BY:

DATE:
08/2021


SCALE:
NOT TO SCALE

REVISION #/DATE:

—
—
—
—
—
—
—
—

SHEET TITLE

04

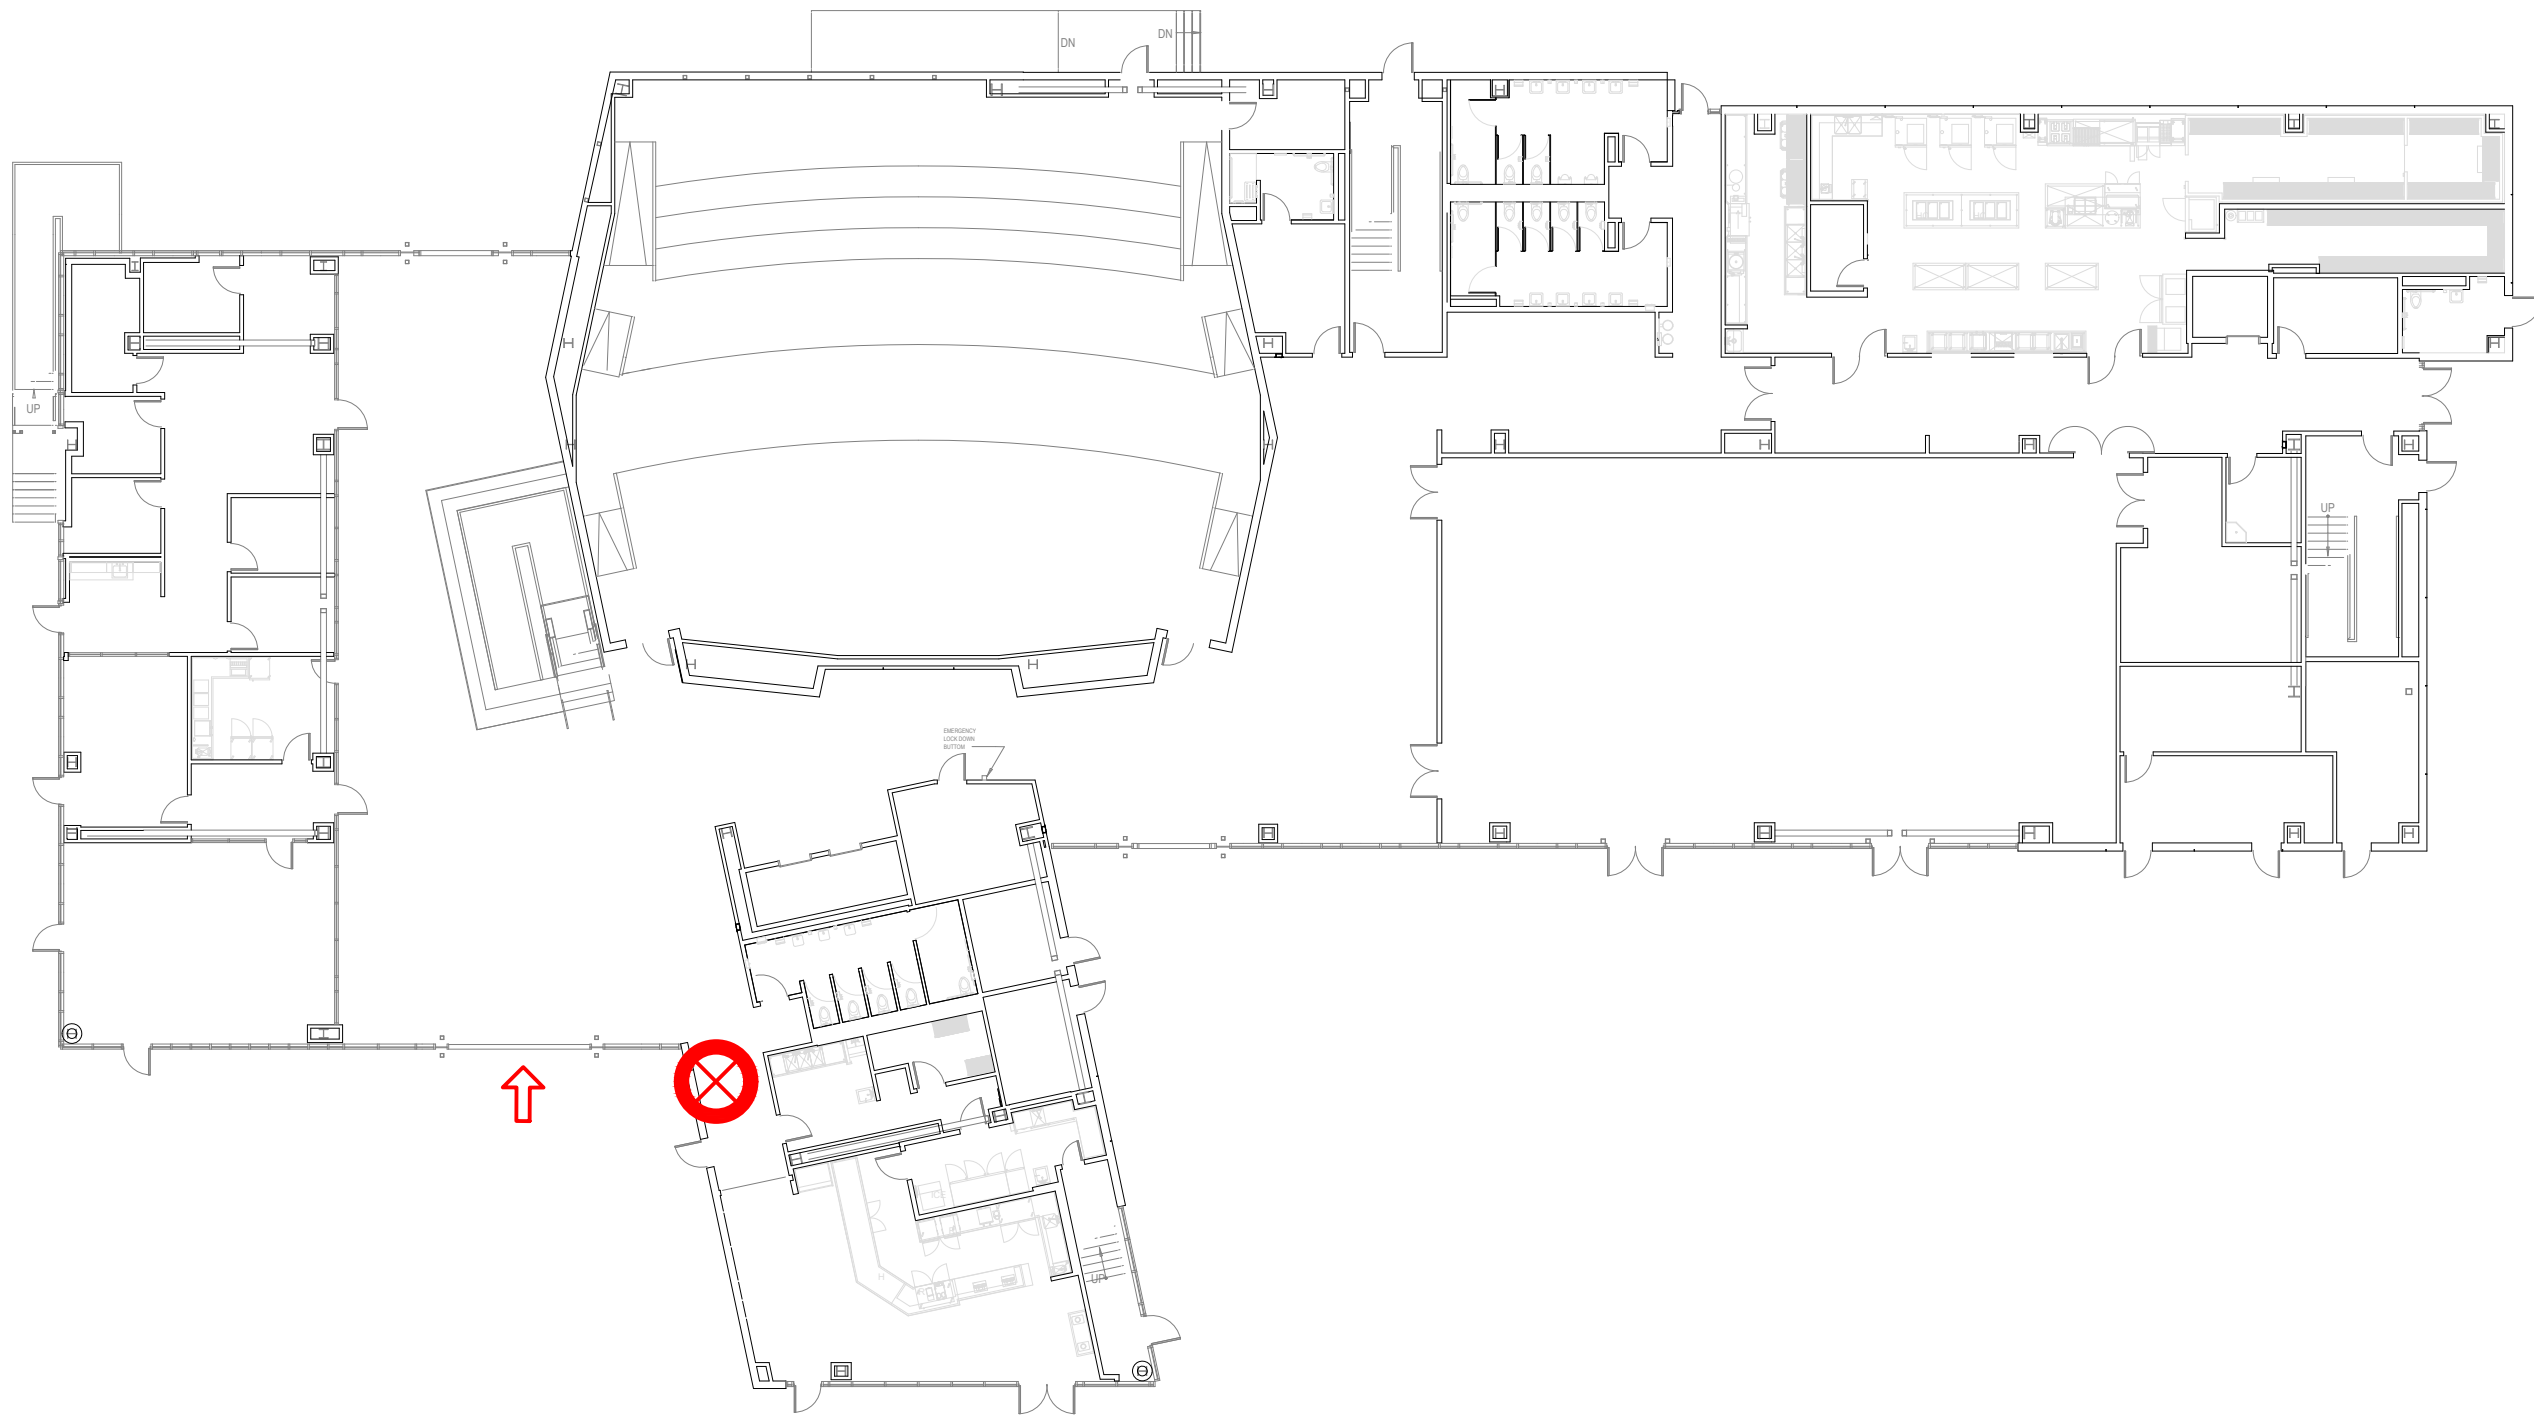

LEGEND:

 AED LOCATION

 BLDG ENTRANCE

FACILITIES PLANNING
& CONSTRUCTION MANAGEMENT
1000 E. VICTORIA ST
CARSON, CA, 90747
TEL: 310-243-3055
FAX: 310-243-3869

PROJECT:

**AED
LOCATIONS**

LOCATION:

**LOKER
STUDENT
UNION**

FIRST FLOOR

DRAWN BY:
N. DOTTI

APPROVED
BY:

DATE:
08/2021


SCALE:
NOT TO SCALE

REVISION #/DATE:

—
—
—
—
—
—
—
—

SHEET TITLE


05

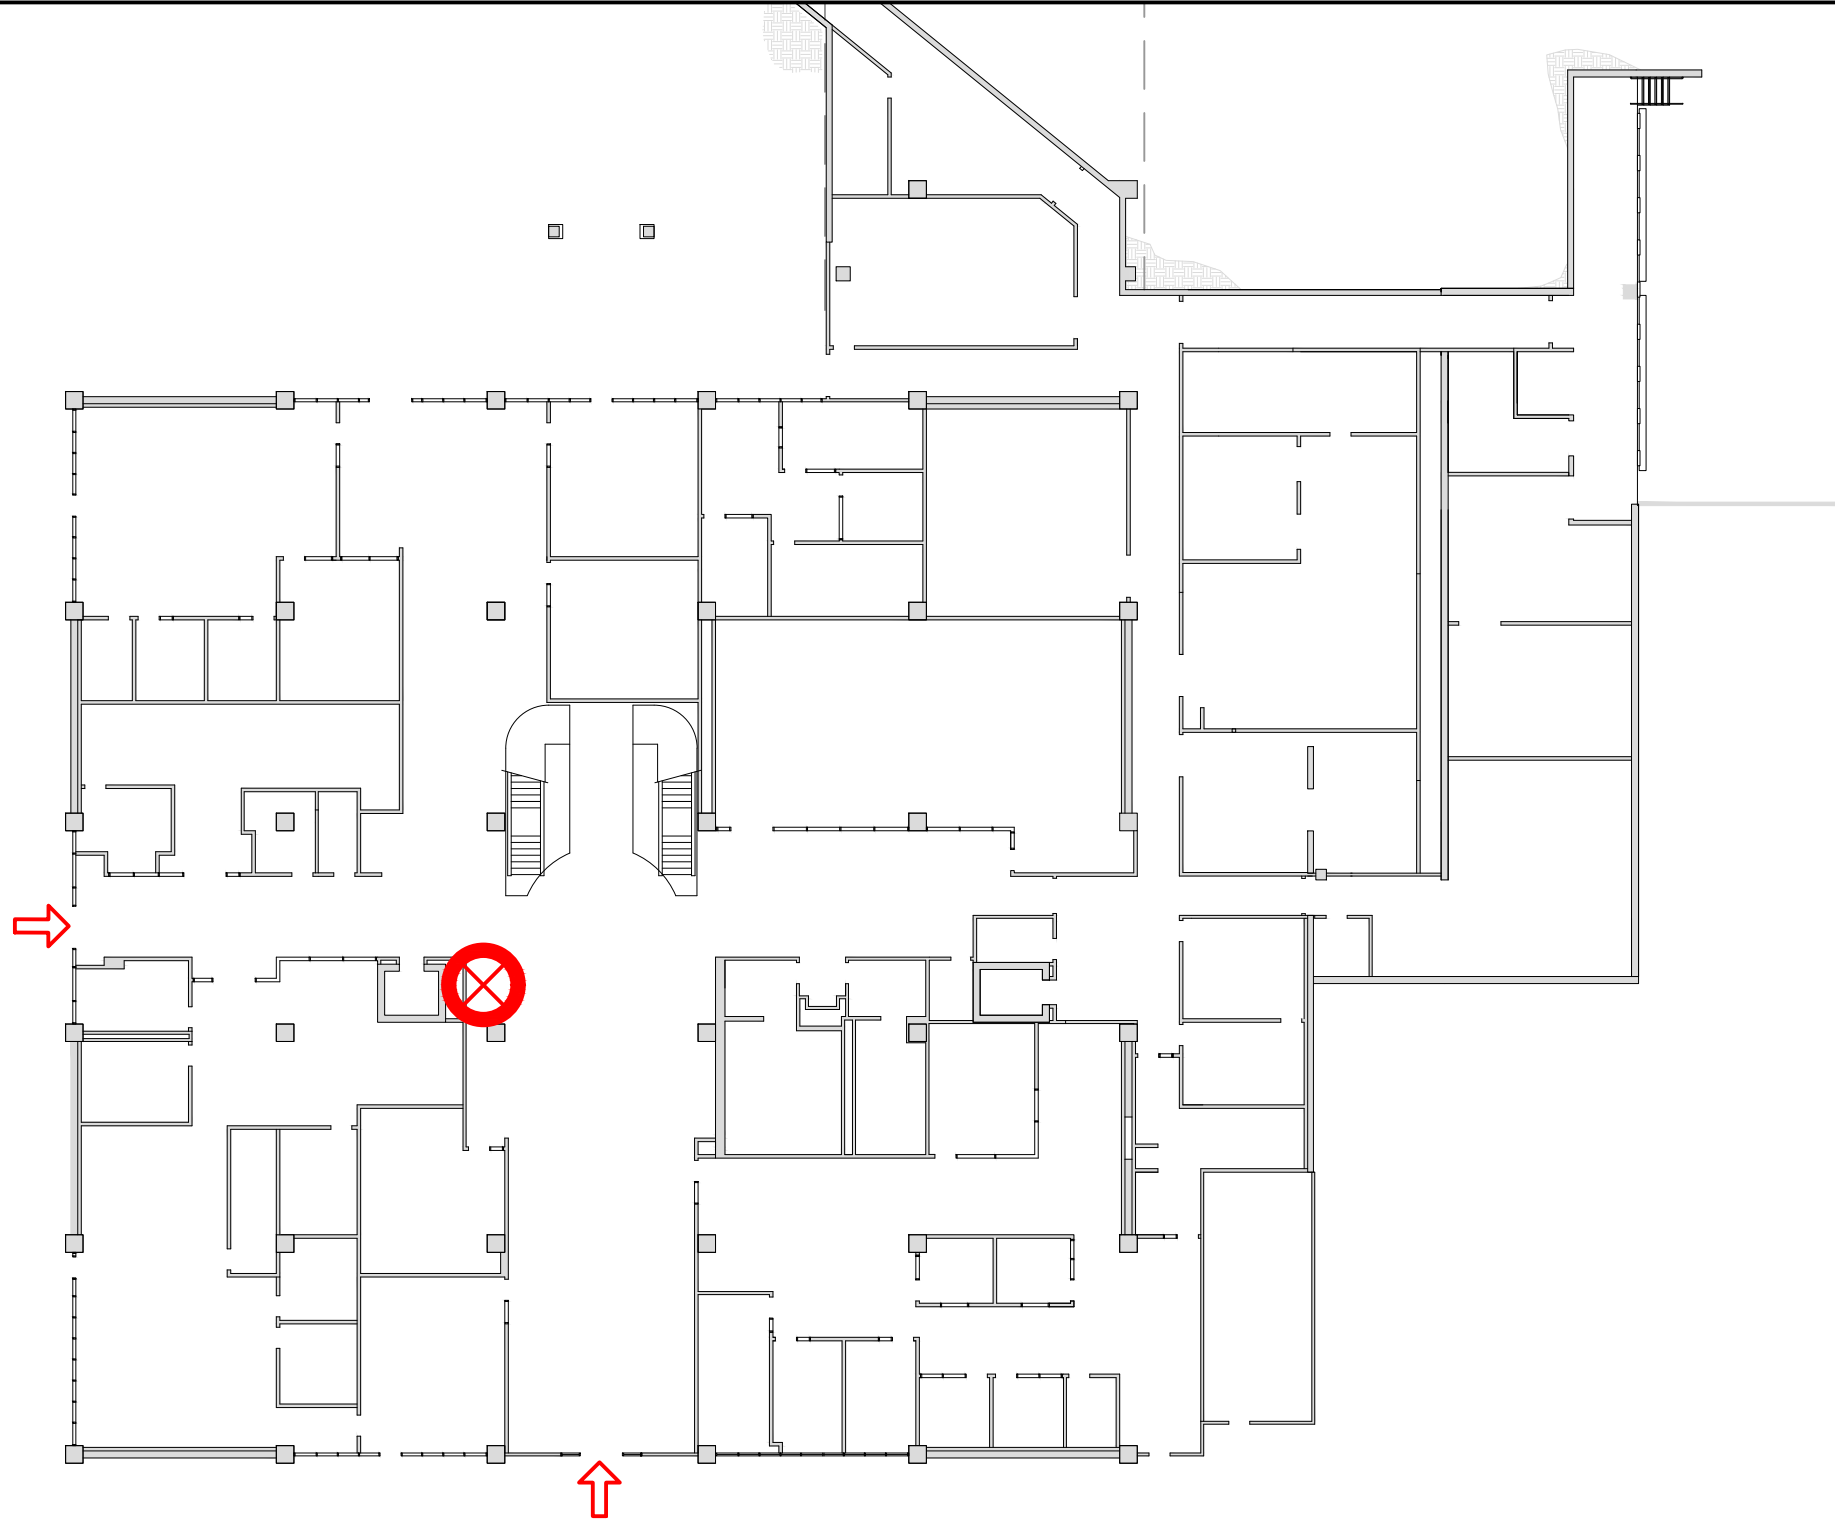

LEGEND:

 AED LOCATION

 BLDG ENTRANCE

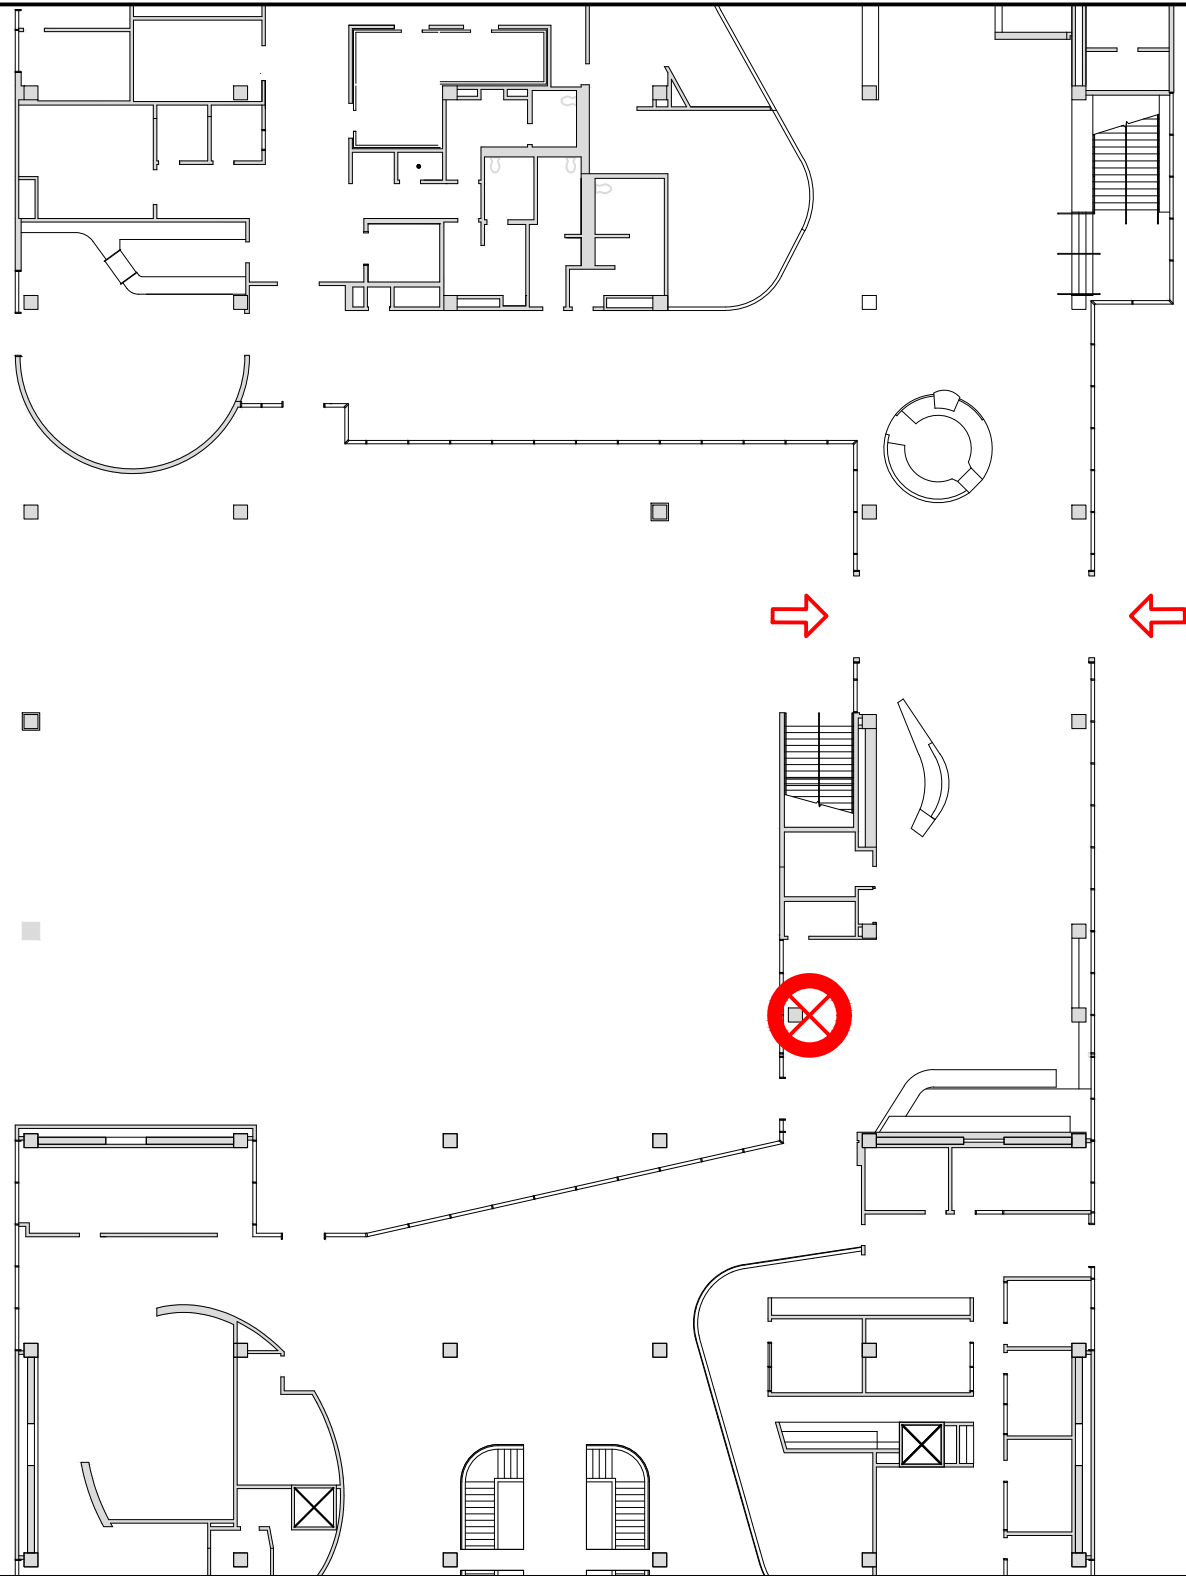

LEGEND:

 AED LOCATION

 BLDG ENTRANCE

FACILITIES PLANNING
 & CONSTRUCTION MANAGEMENT
 1000 E. VICTORIA ST
 CARSON, CA, 90747
 TEL: 310-243-3055
 FAX: 310-243-3869

PROJECT:

**AED
 LOCATIONS**

LOCATION:

**LOKER
 STUDENT
 UNION**

SECOND FLOOR

DRAWN BY:
 N. DOTTI

APPROVED
 BY:

DATE:
 08/2021


SCALE:
 NOT TO SCALE

REVISION #/DATE:

—
 —
 —
 —
 —
 —
 —

SHEET TITLE

06

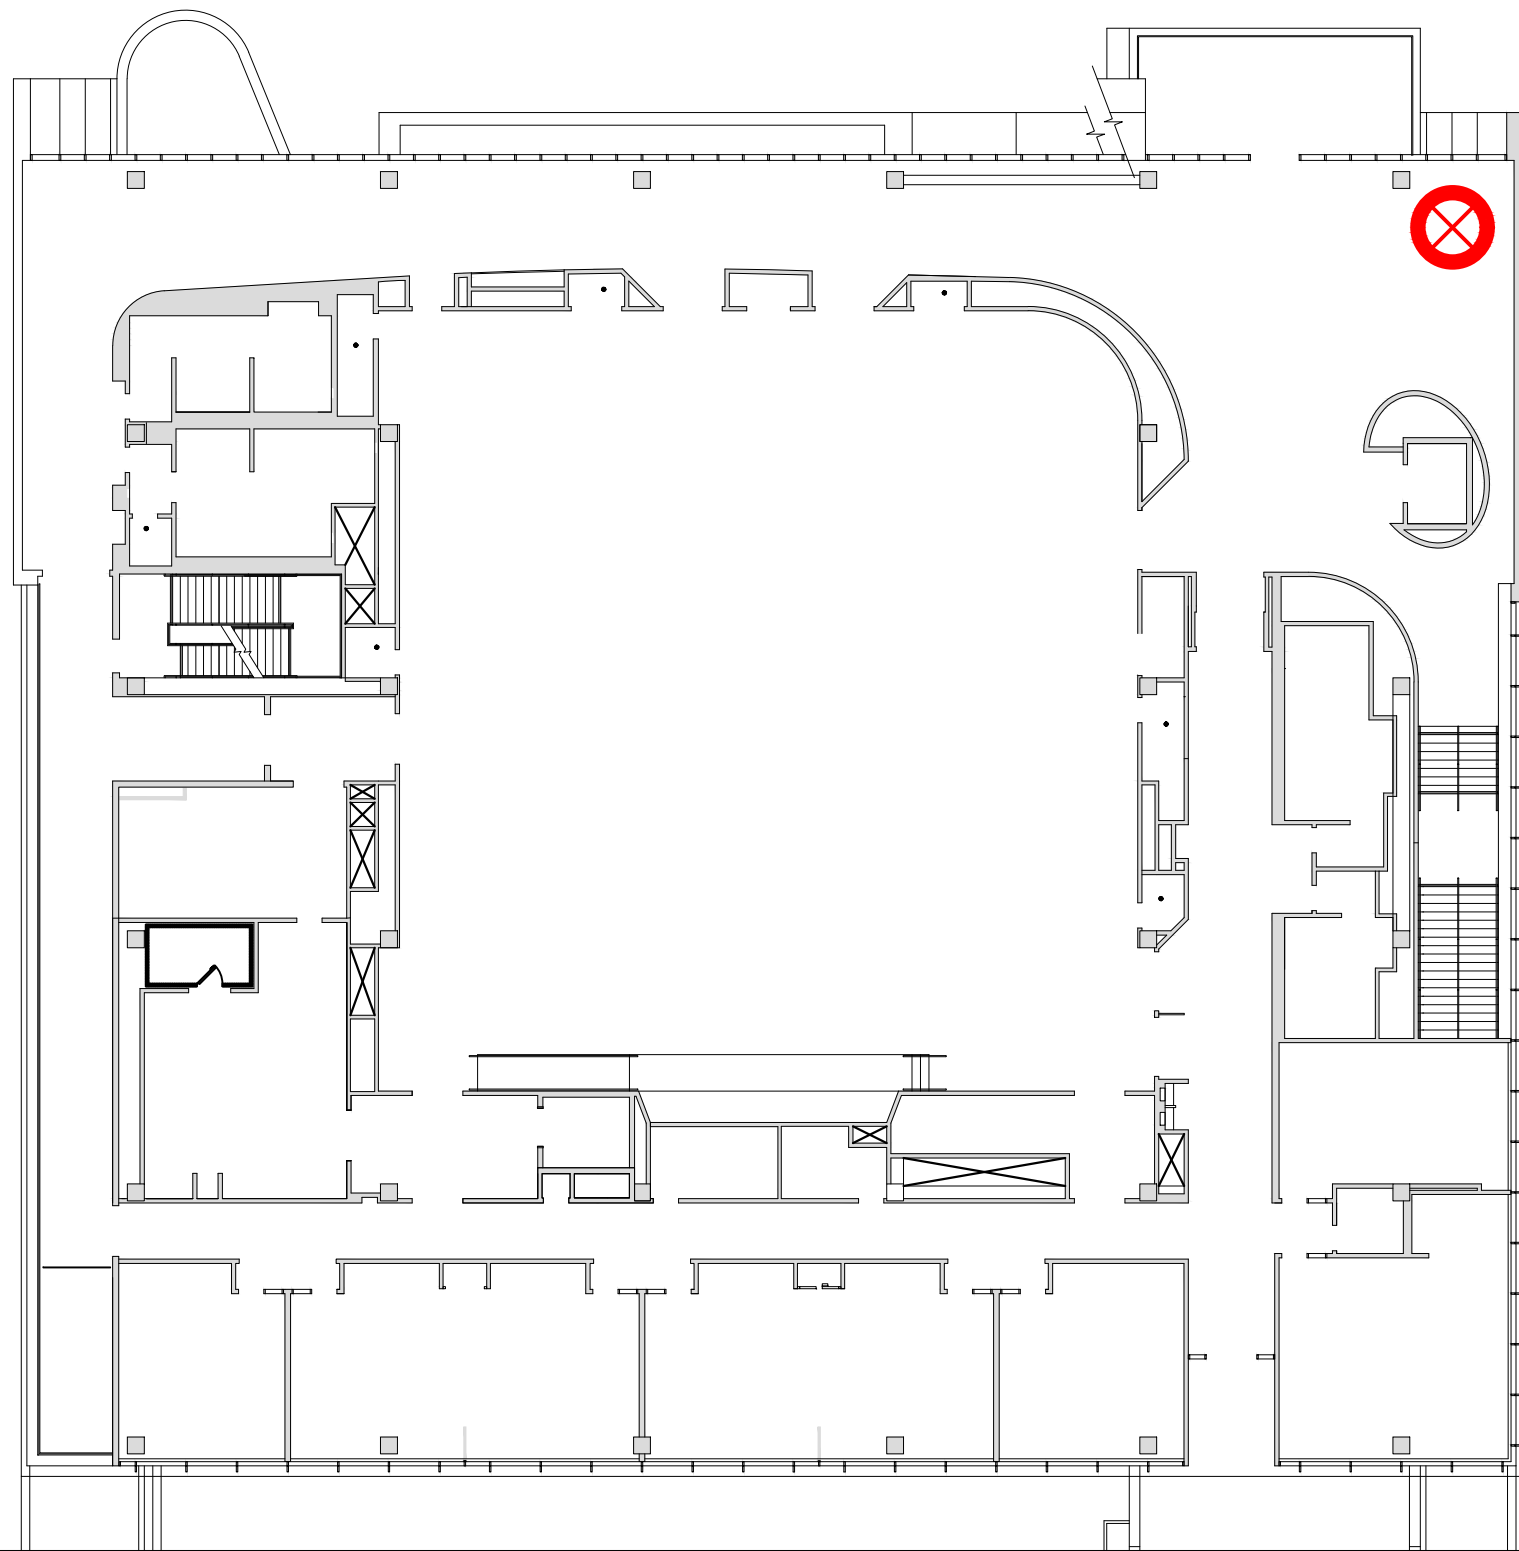

**AED
 LOCATIONS**

**LOKER
 STUDENT
 UNION
 THIRD FLOOR**

LEGEND:

 AED LOCATION

 BLDG ENTRANCE



FACILITIES PLANNING
& CONSTRUCTION MANAGEMENT
1000 E. VICTORIA ST
CARSON, CA, 90747
TEL: 310-243-3055
FAX: 310-243-3869

PROJECT:

AED LOCATIONS

LOCATION:

STUDENT
HOUSING
PHASE III

DRAWN BY:
N. DOTTI

APPROVED
BY:

DATE:
08/2021


SCALE:
NOT TO SCALE

REVISION #/DATE:

—
—
—
—
—
—
—
—
—
—

SHEET TITLE

08

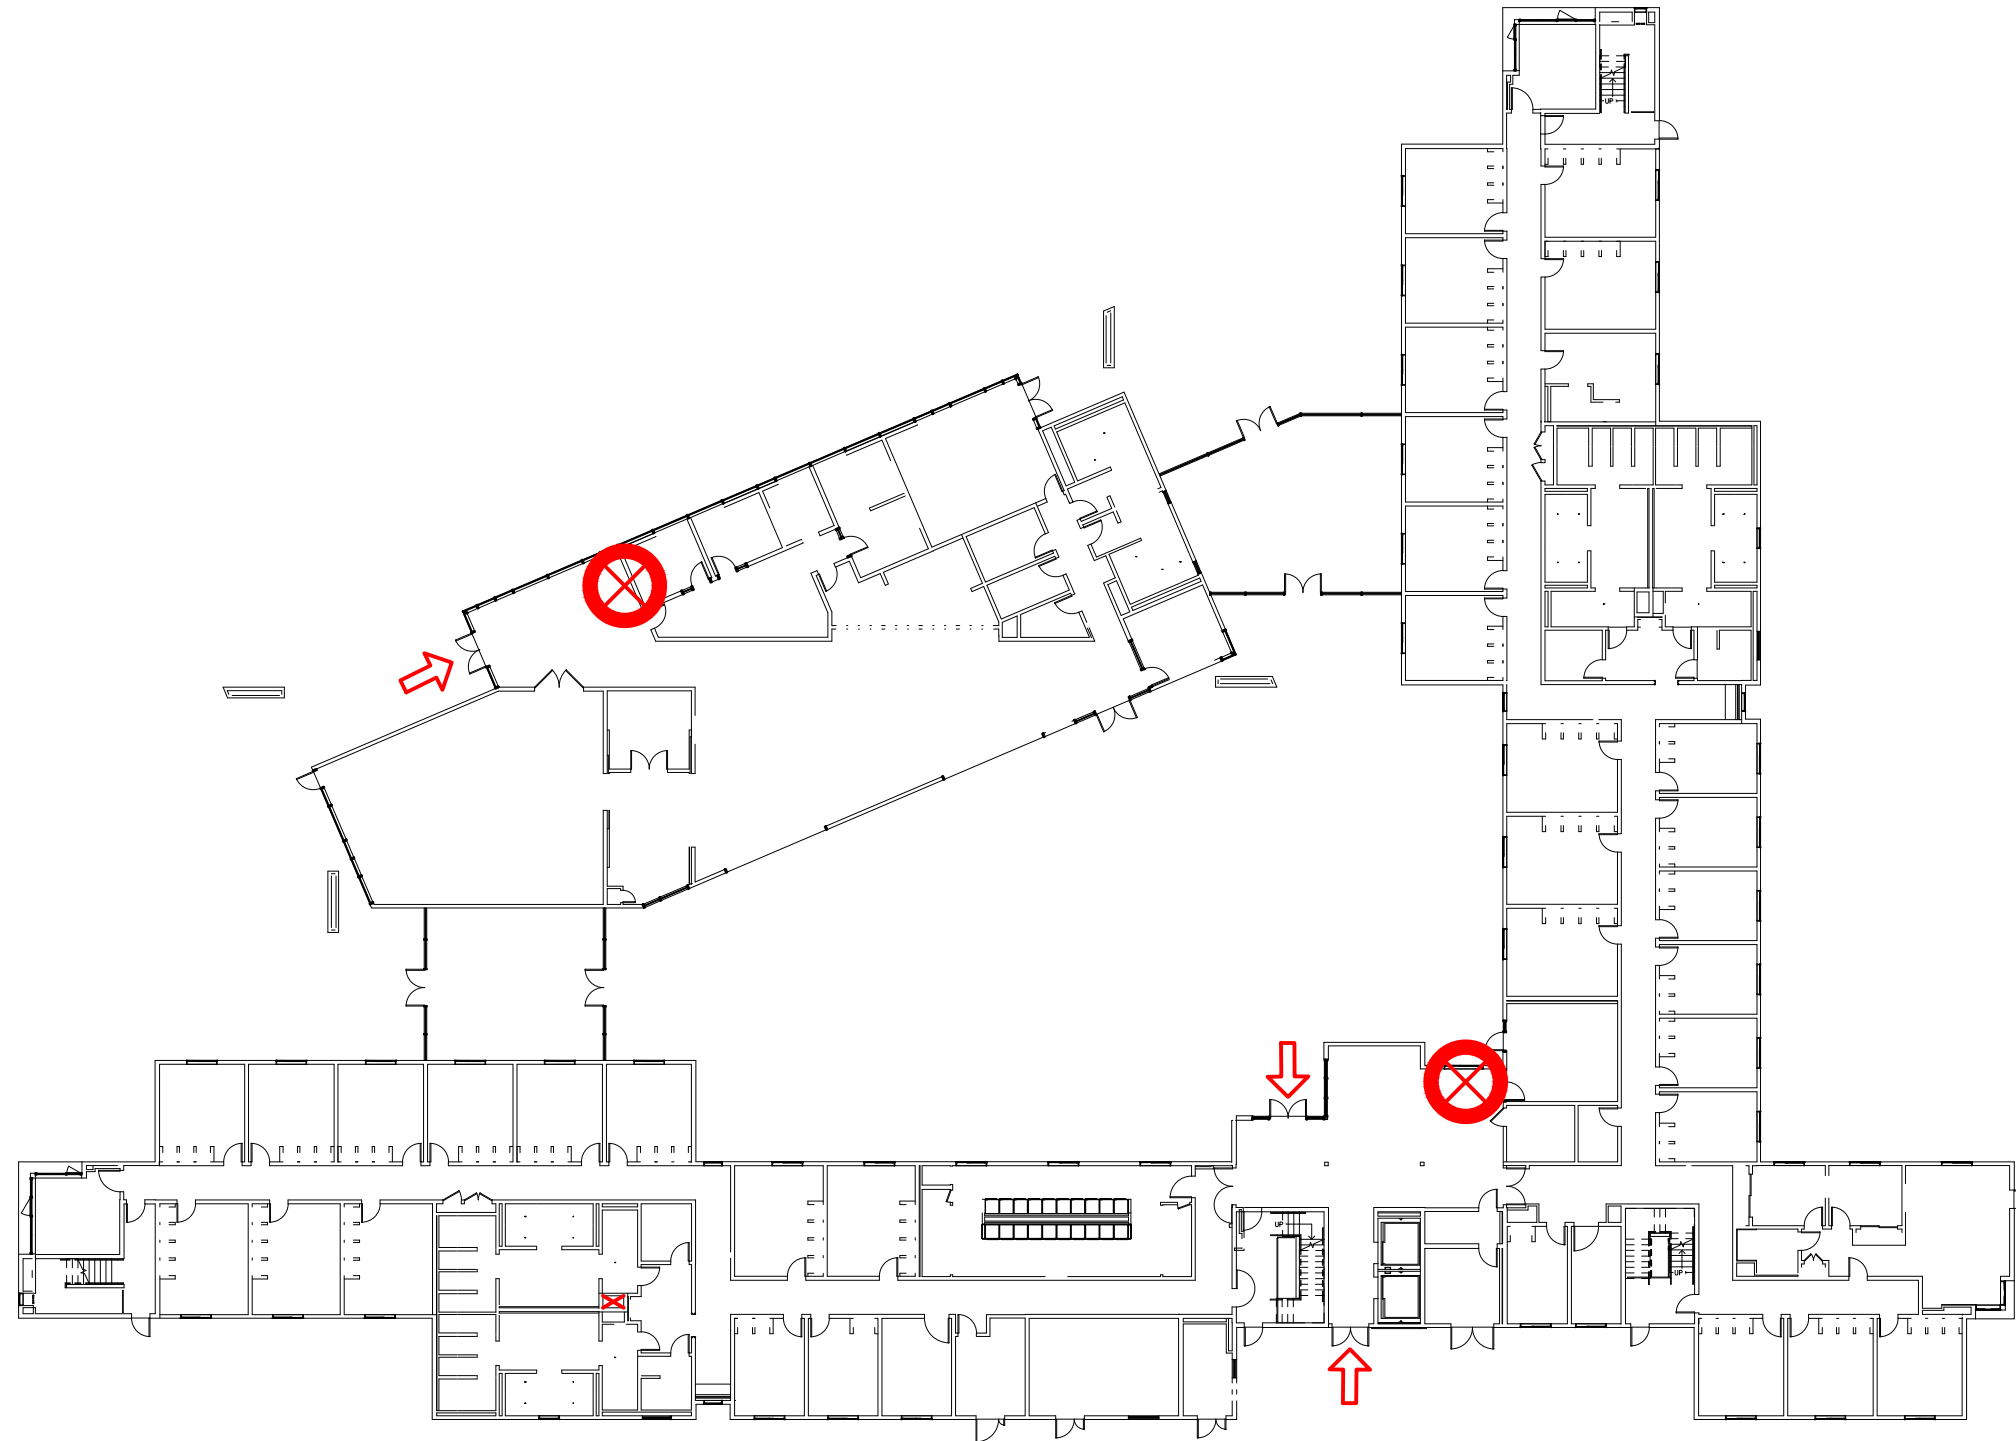

LEGEND:

 AED LOCATION

 BLDG ENTRANCE

FACILITIES PLANNING
& CONSTRUCTION MANAGEMENT
1000 E. VICTORIA ST
CARSON, CA, 90747
TEL: 310-243-3055
FAX: 310-243-3869

PROJECT:

AED LOCATIONS

LOCATION:

GYM

DRAWN BY:
N. DOTTI

APPROVED
BY:

DATE:
08/2021


SCALE:
NOT TO SCALE

REVISION #/DATE:

—
—
—
—
—
—
—
—

SHEET TITLE

09

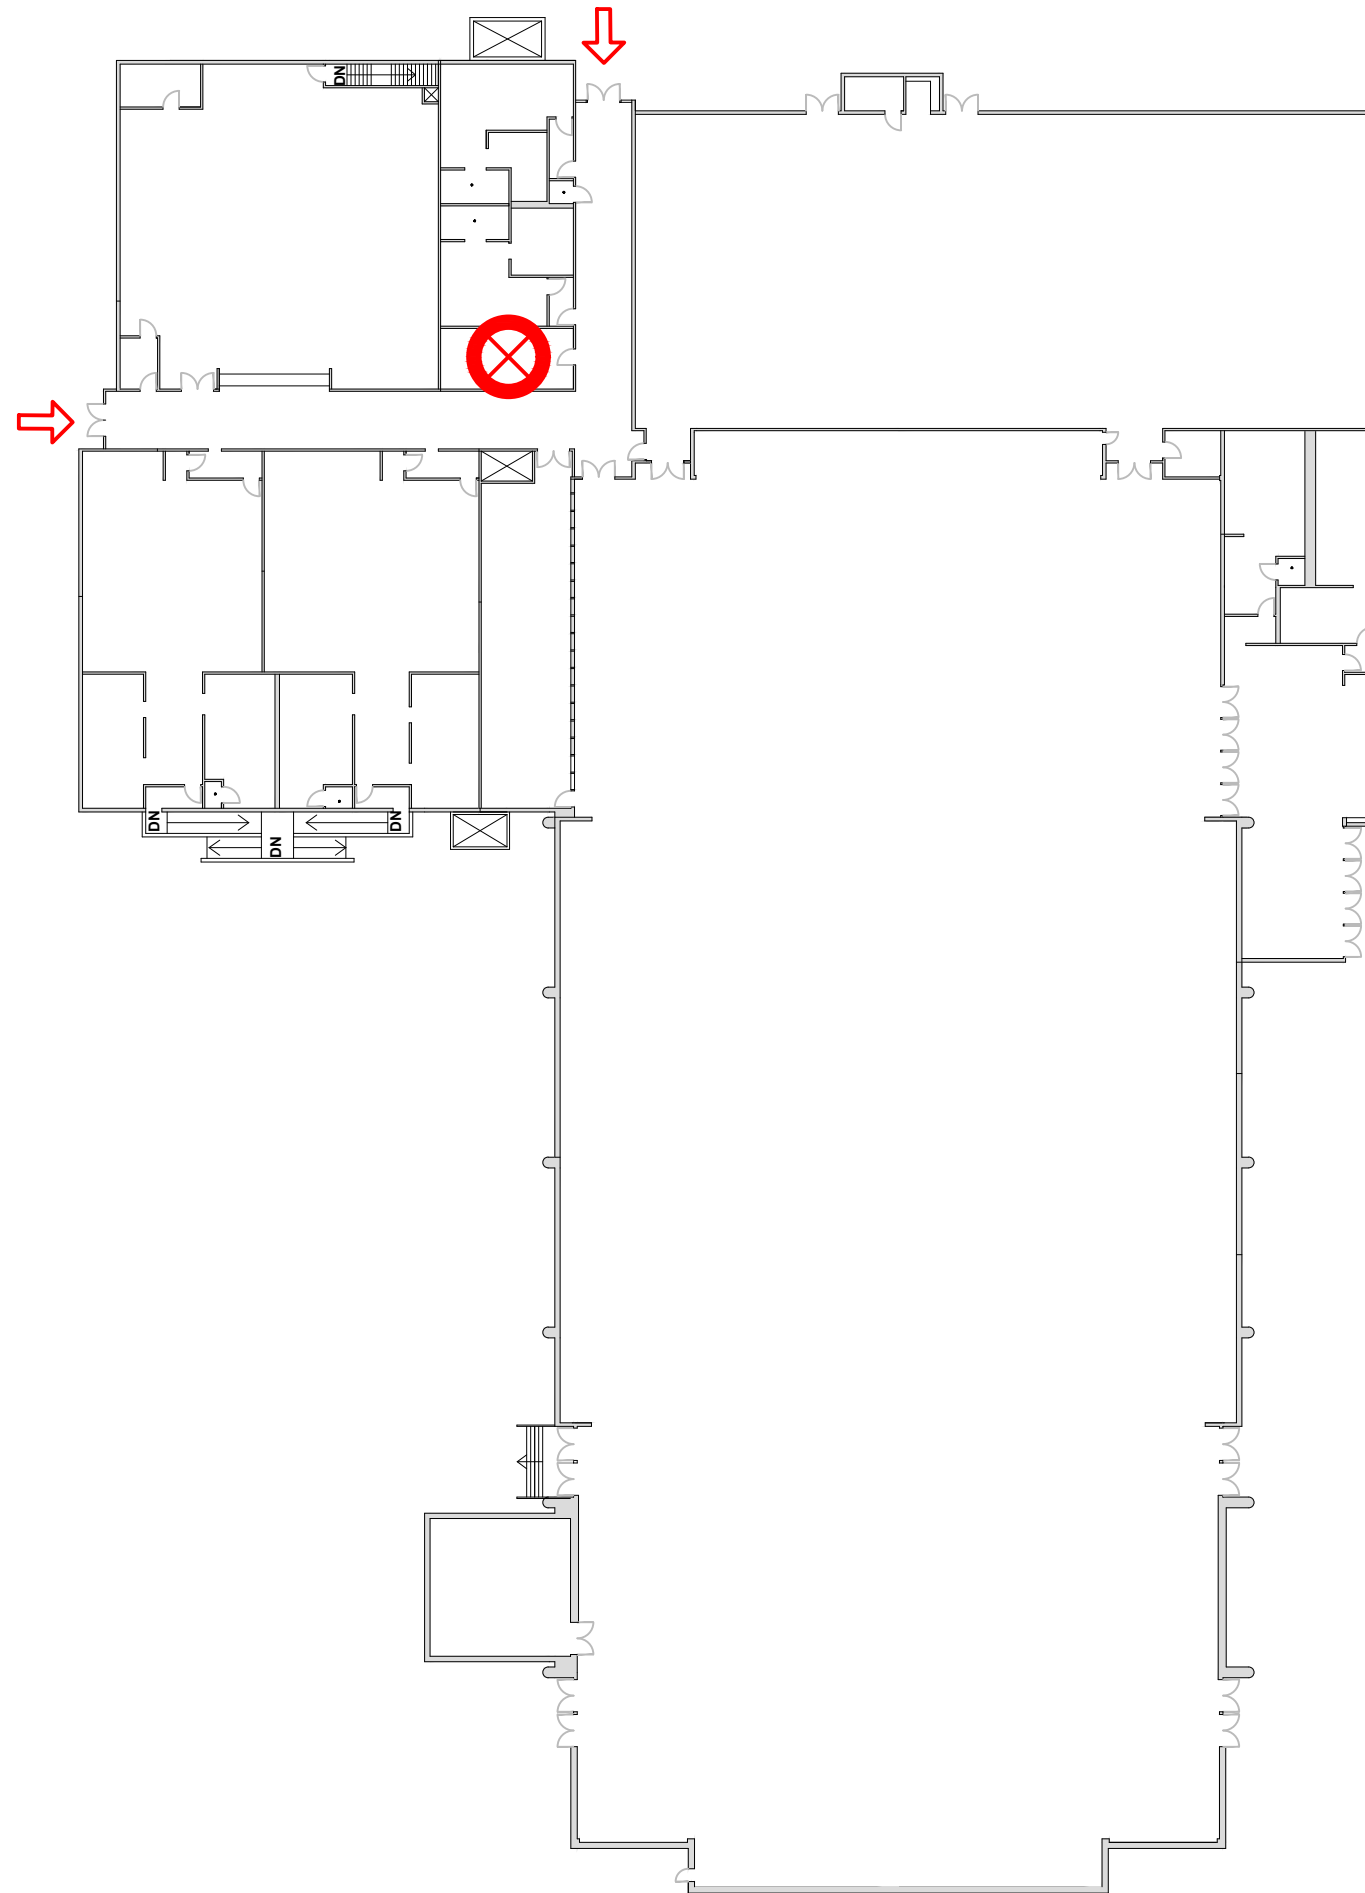

LEGEND:

 AED LOCATION

 BLDG ENTRANCE



FACILITIES PLANNING
& CONSTRUCTION MANAGEMENT
1000 E. VICTORIA ST
CARSON, CA, 90747
TEL: 310-243-3055
FAX: 310-243-3869

PROJECT:

AED LOCATIONS

LOCATION:

PHYSICAL
PLANT

DRAWN BY:
N. DOTI

APPROVED
BY:

DATE:
08/2021


SCALE:
NOT TO SCALE

REVISION #/DATE:

-
-
-
-
-
-
-
-

SHEET TITLE

10

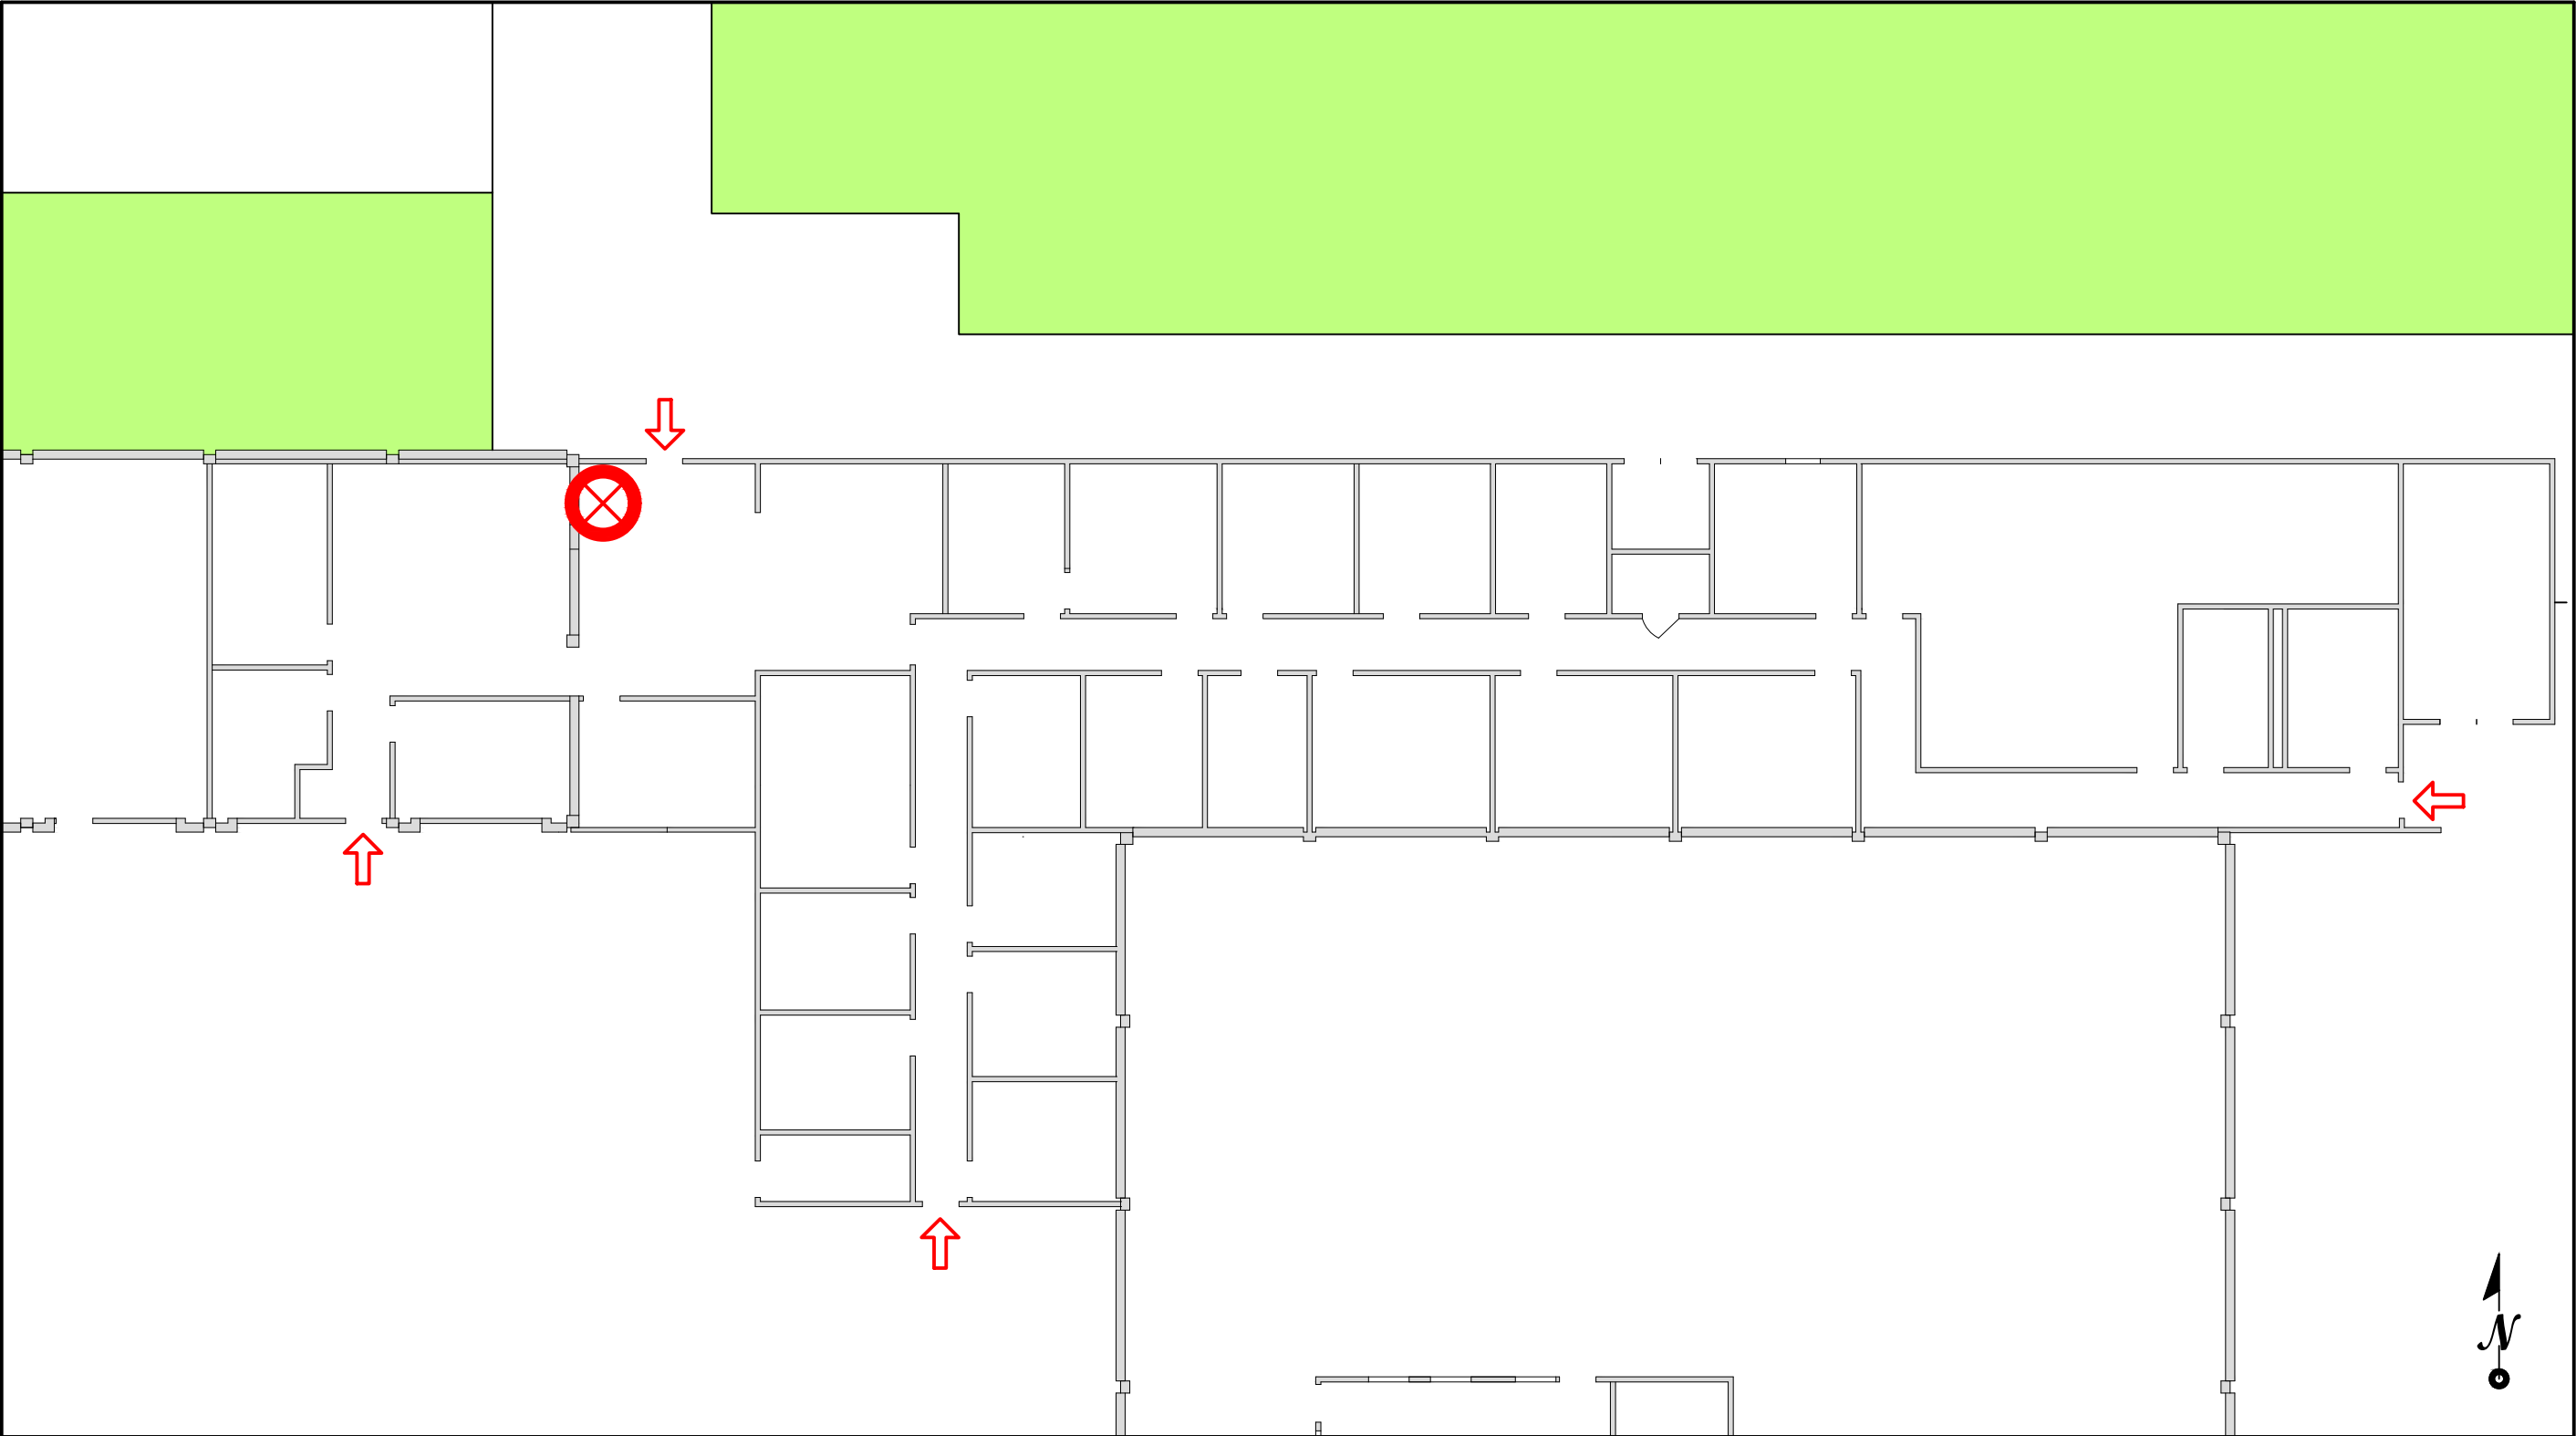

LEGEND:

 AED LOCATION

 BLDG ENTRANCE

FACILITIES PLANNING
& CONSTRUCTION MANAGEMENT
1000 E. VICTORIA ST
CARSON, CA, 90747
TEL: 310-243-3055
FAX: 310-243-3869

PROJECT:

AED LOCATIONS

LOCATION:

LIBRARY
NORTH
2ND FLOOR

DRAWN BY:
N. DOTTI

APPROVED
BY:

DATE:
08/2021


SCALE:
NOT TO SCALE

REVISION #/DATE:

—
—
—
—
—
—
—
—
—
—

SHEET TITLE

11

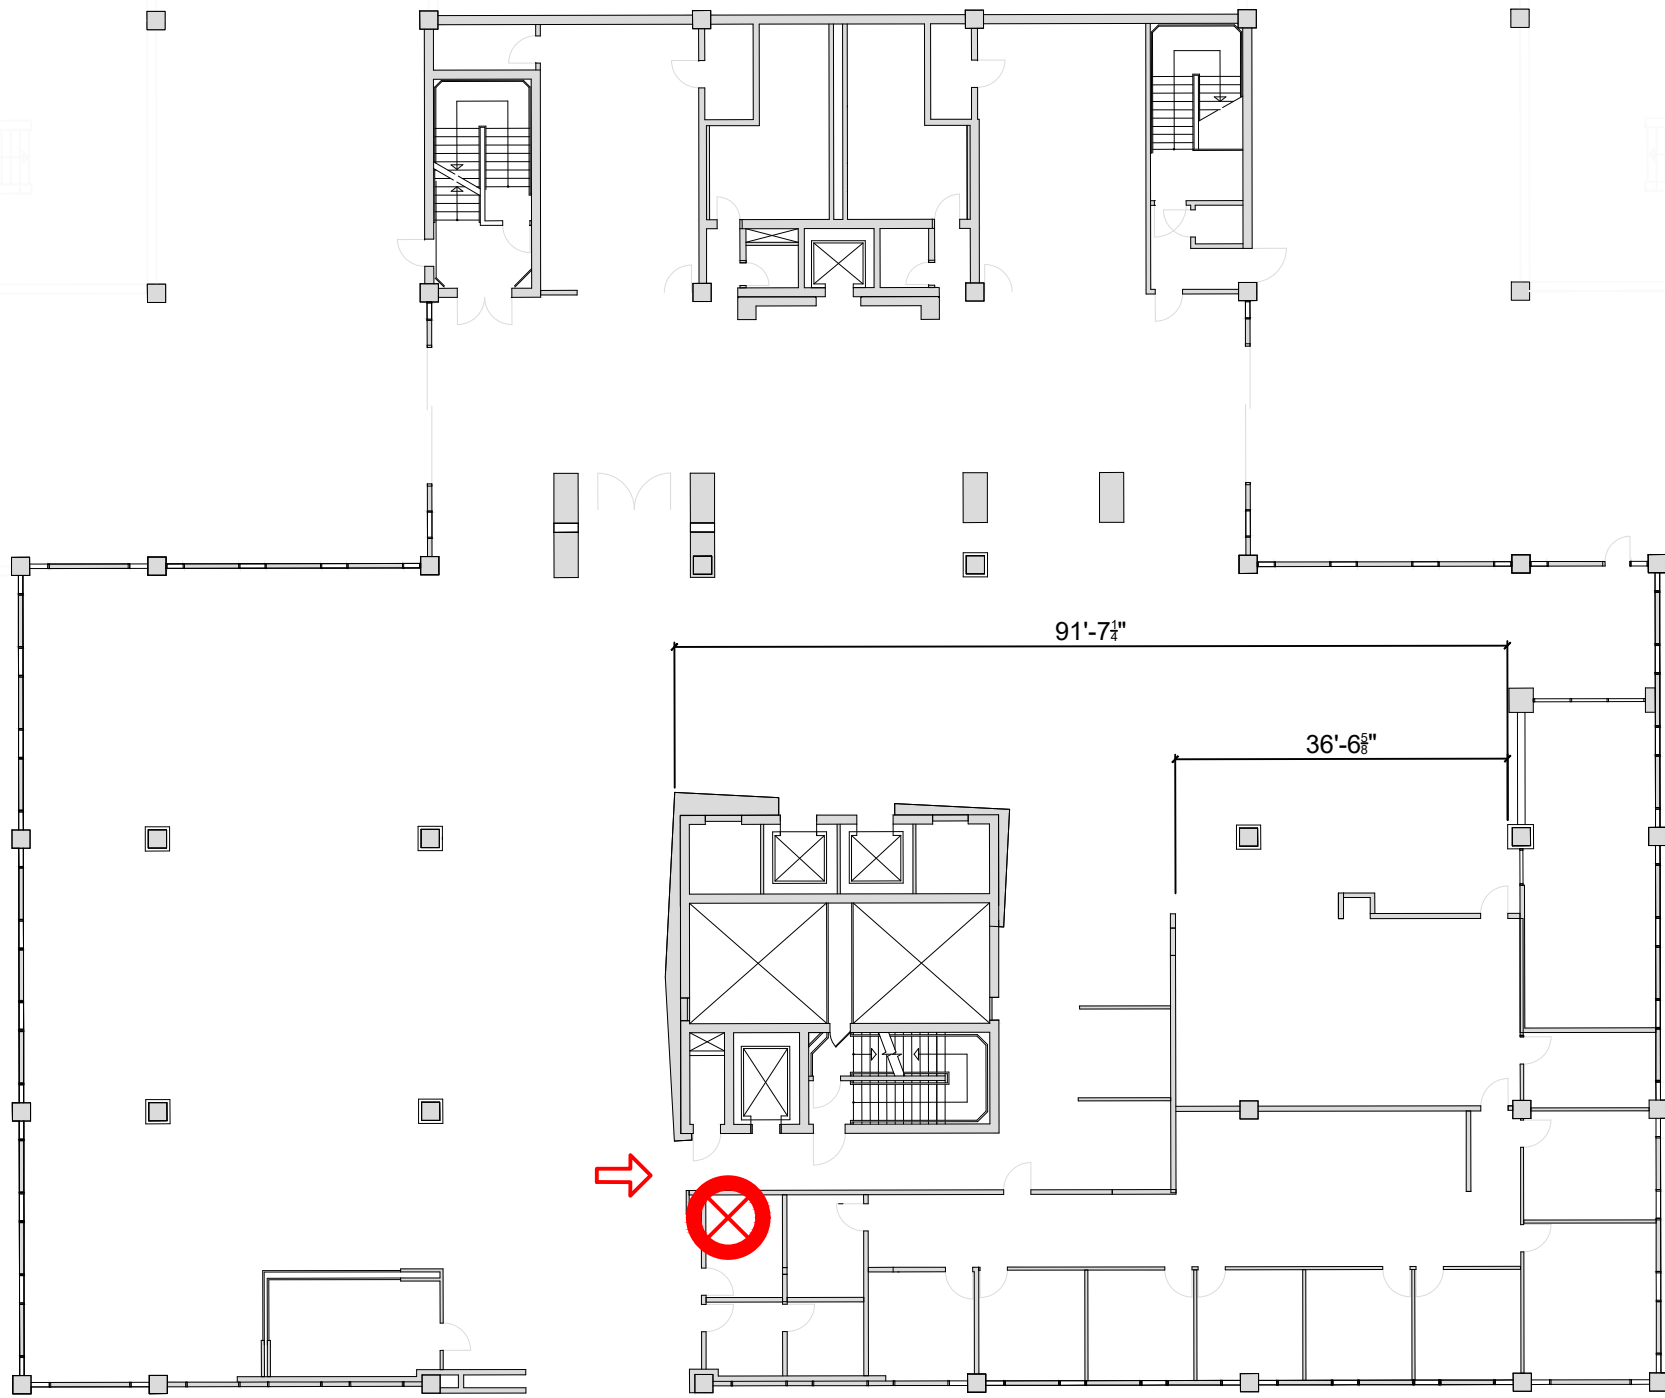


LEGEND:

 AED LOCATION

 BLDG ENTRANCE

AED LOCATIONS

UNIVERSITY
THEATRE
1st FLOOR

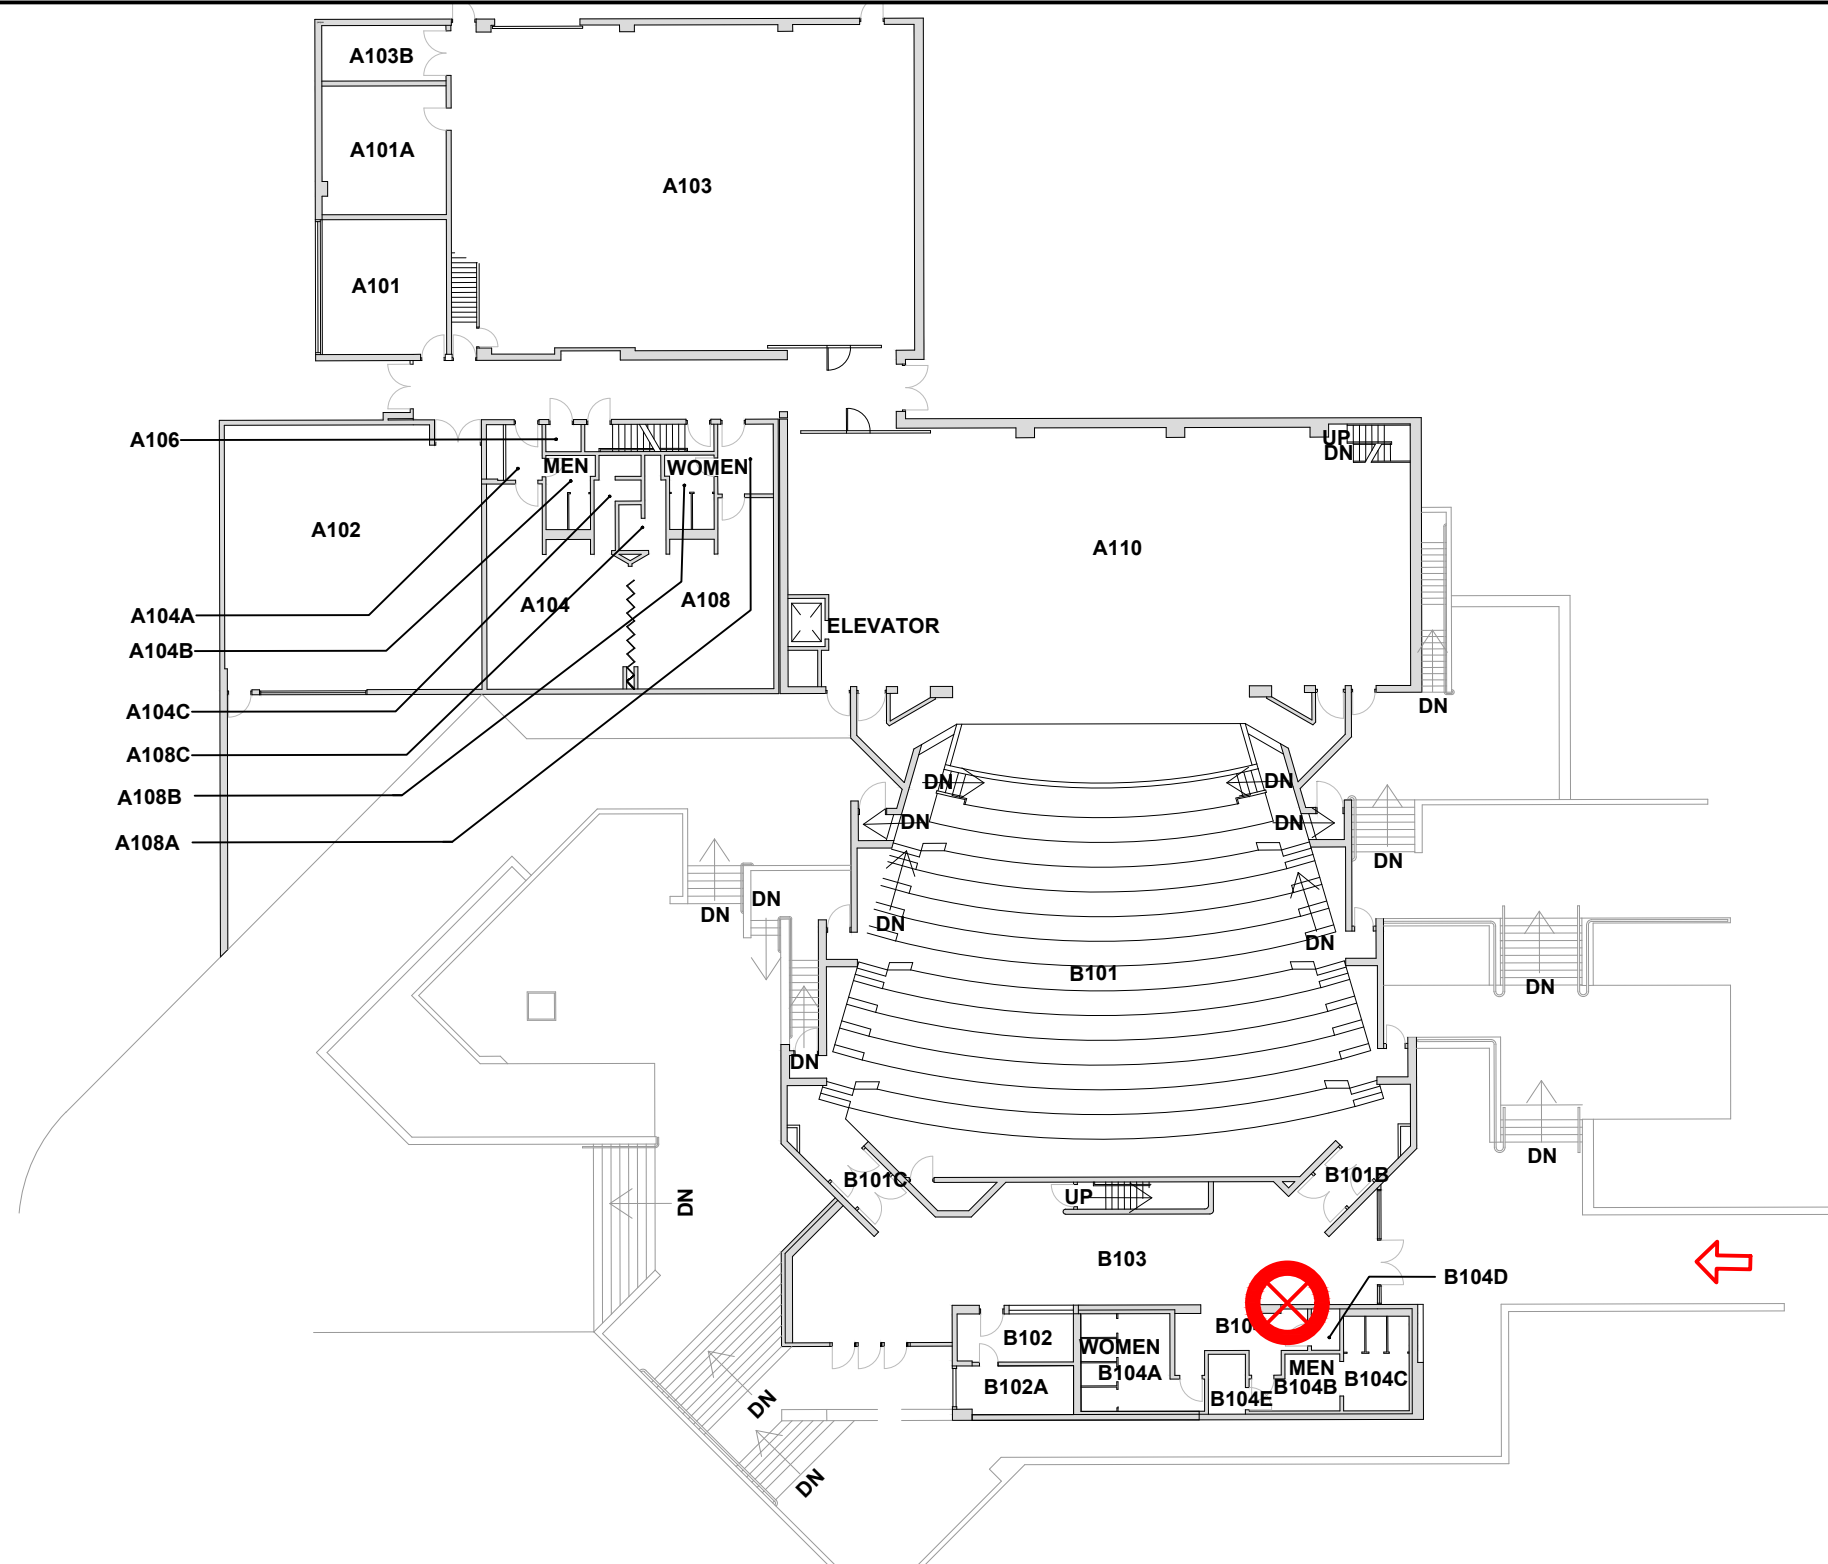

LEGEND:

 AED LOCATION

 BLDG ENTRANCE

FACILITIES PLANNING
& CONSTRUCTION MANAGEMENT
1000 E. VICTORIA ST
CARSON, CA, 90747
TEL: 310-243-3055
FAX: 310-243-3869

PROJECT:

AED LOCATIONS

LOCATION:

NSM
3rd Floor

DRAWN BY:
J.LUGO

APPROVED
BY:

DATE:
06/2024


SCALE:
NOT TO SCALE

REVISION #/DATE:

—
—
—
—
—
—
—
—

SHEET TITLE

13

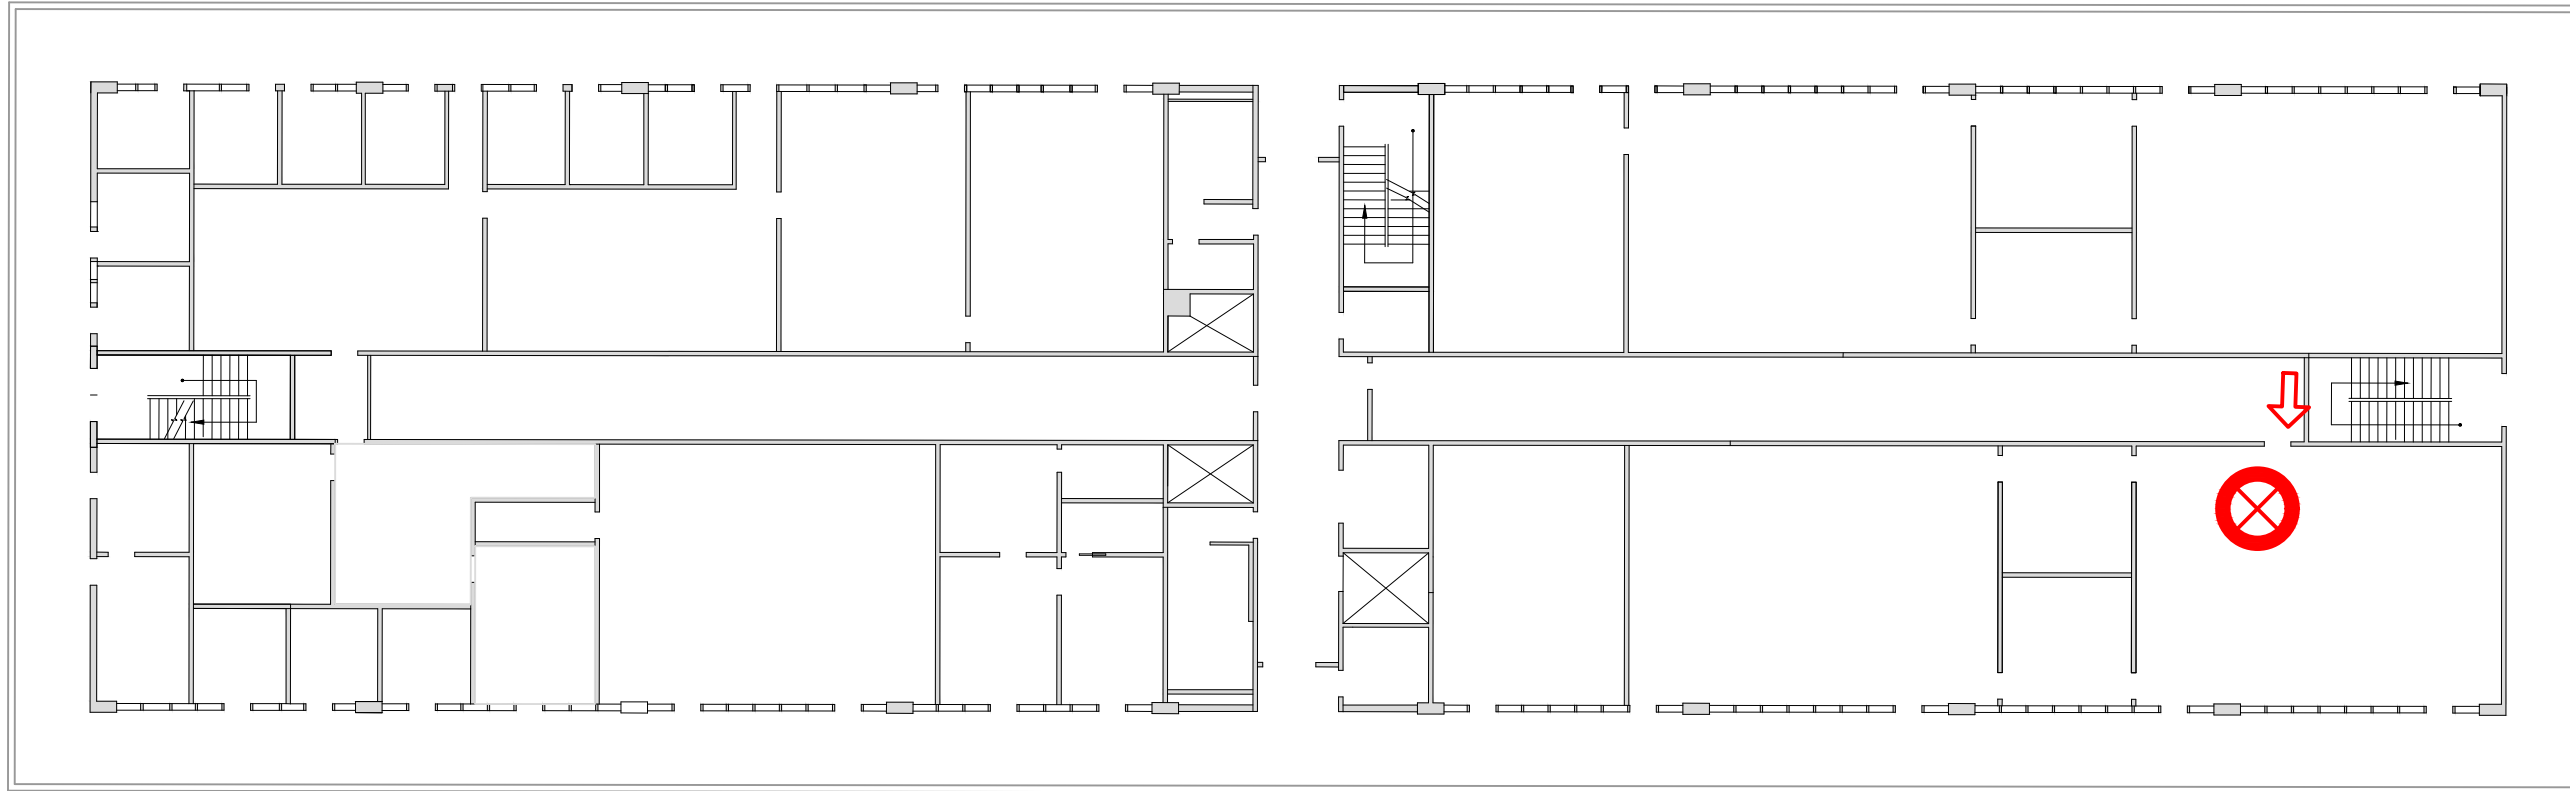

LEGEND:

 AED LOCATION

 BLDG ENTRANCE